


Back Wall or trellis

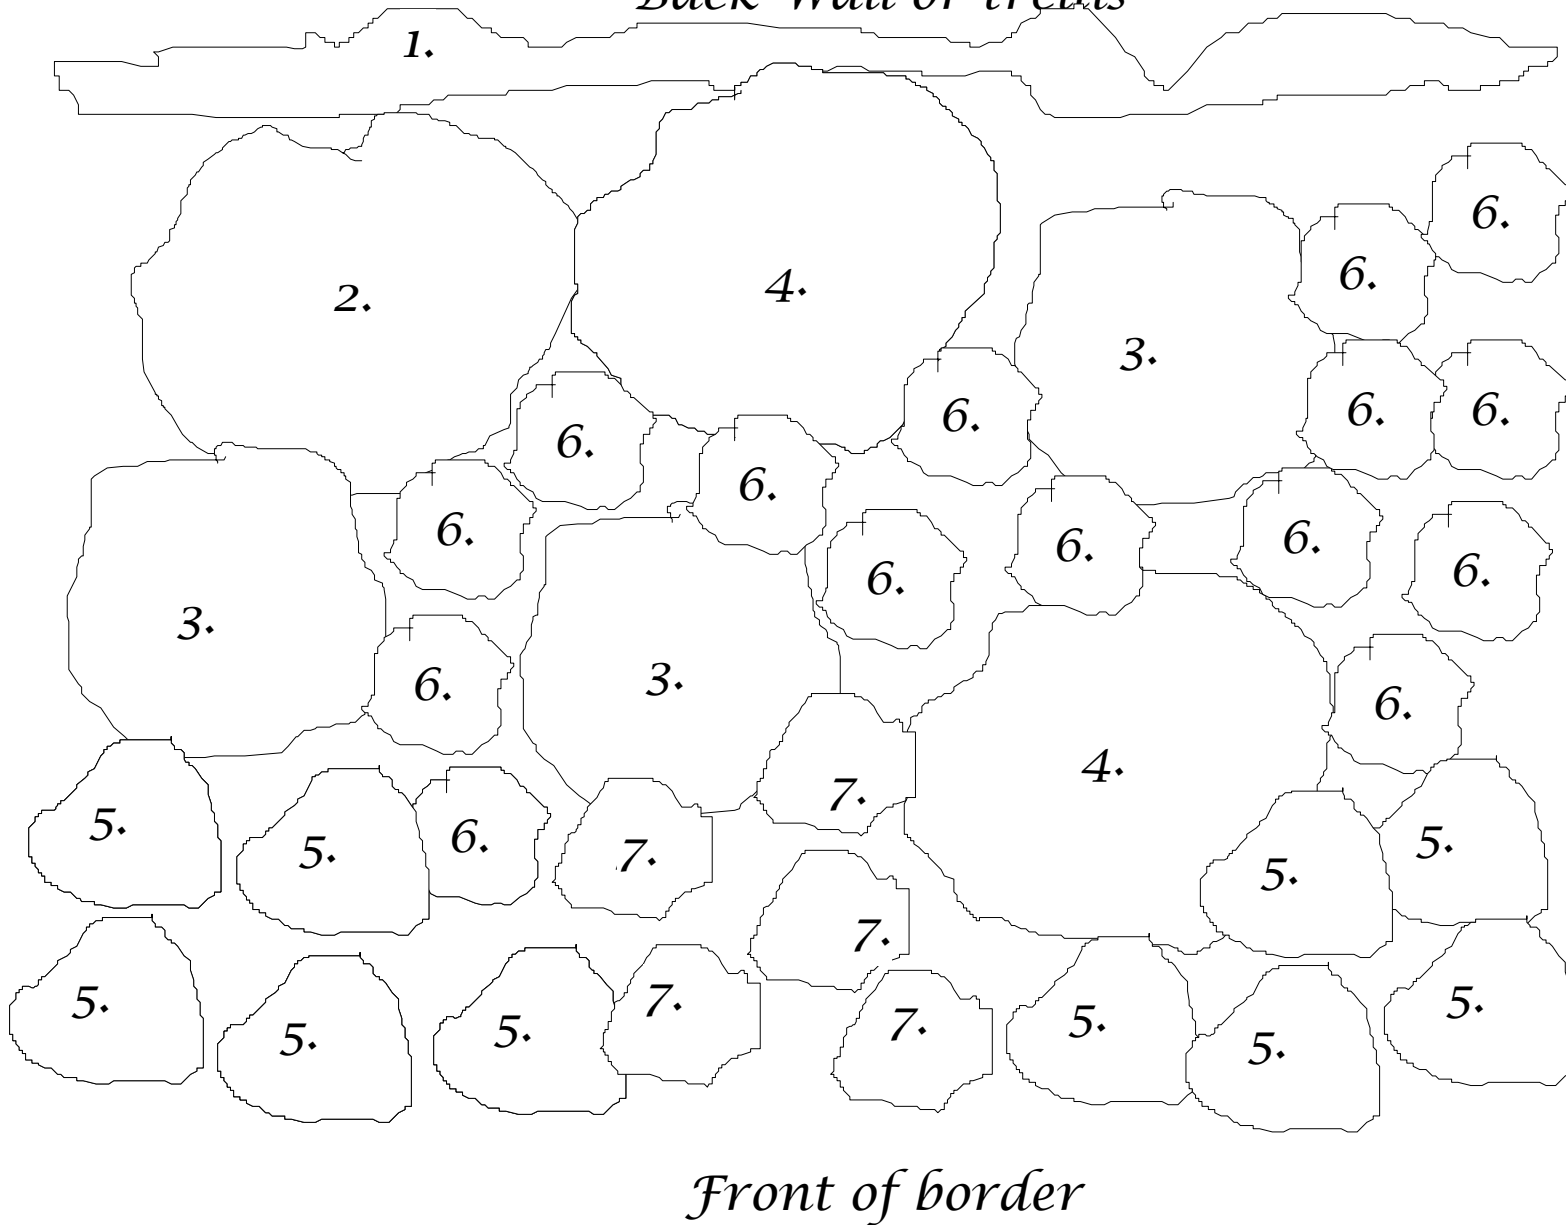

1. *Rosa 'Snow Goose'*
2. *Buddleja davidii*
var.nanhoensis
alba
3. *Lavandula*
angustifolia 'Alba'
4. *Crambe cordifolia*
5. *Artemisia*
'Broughton Silver'
underplanted with
Allium cernuum
6. *Penstemon*
'White Bedder'
7. *Iris Pallida*
Variegata
(light blue flowers)

Scale 1:20 Border module size 4m x 3m
Full sun. Soil ph: any, dry , free draining.